

THIS DRAWING AND THE INFORMATION CONTAINED ARE THE PROPERTY OF COSELLA DÖRKEN. THEY ARE NOT TO BE COPIED OR USED IN ANY WAY WITHOUT OUR WRITTEN PERMISSION

COSELLA DÖRKEN

4655 DELTA WAY BEAMSVILLE, ON. L0R 1B4 CANADA
TEL# 1-888-433-5824 OR 1-905-563-3255

THIS IS A PROPOSAL DRAWING. DO NOT USE FOR CONSTRUCTION UNTIL APPROVED BY CONTRACTOR OR CONSULTING ENGINEER

TITLE:

TYPICAL GARDEN ROOF PERIMETER DETAIL

APP'D BY:

DATE:


DRAWN BY: KRZYSZTOF APRIASZ.

CHKD BY:

DATE: November 19, 2009

SCALE: NTS

FILE NAME: DELTA-FLORAXX_1.dwg

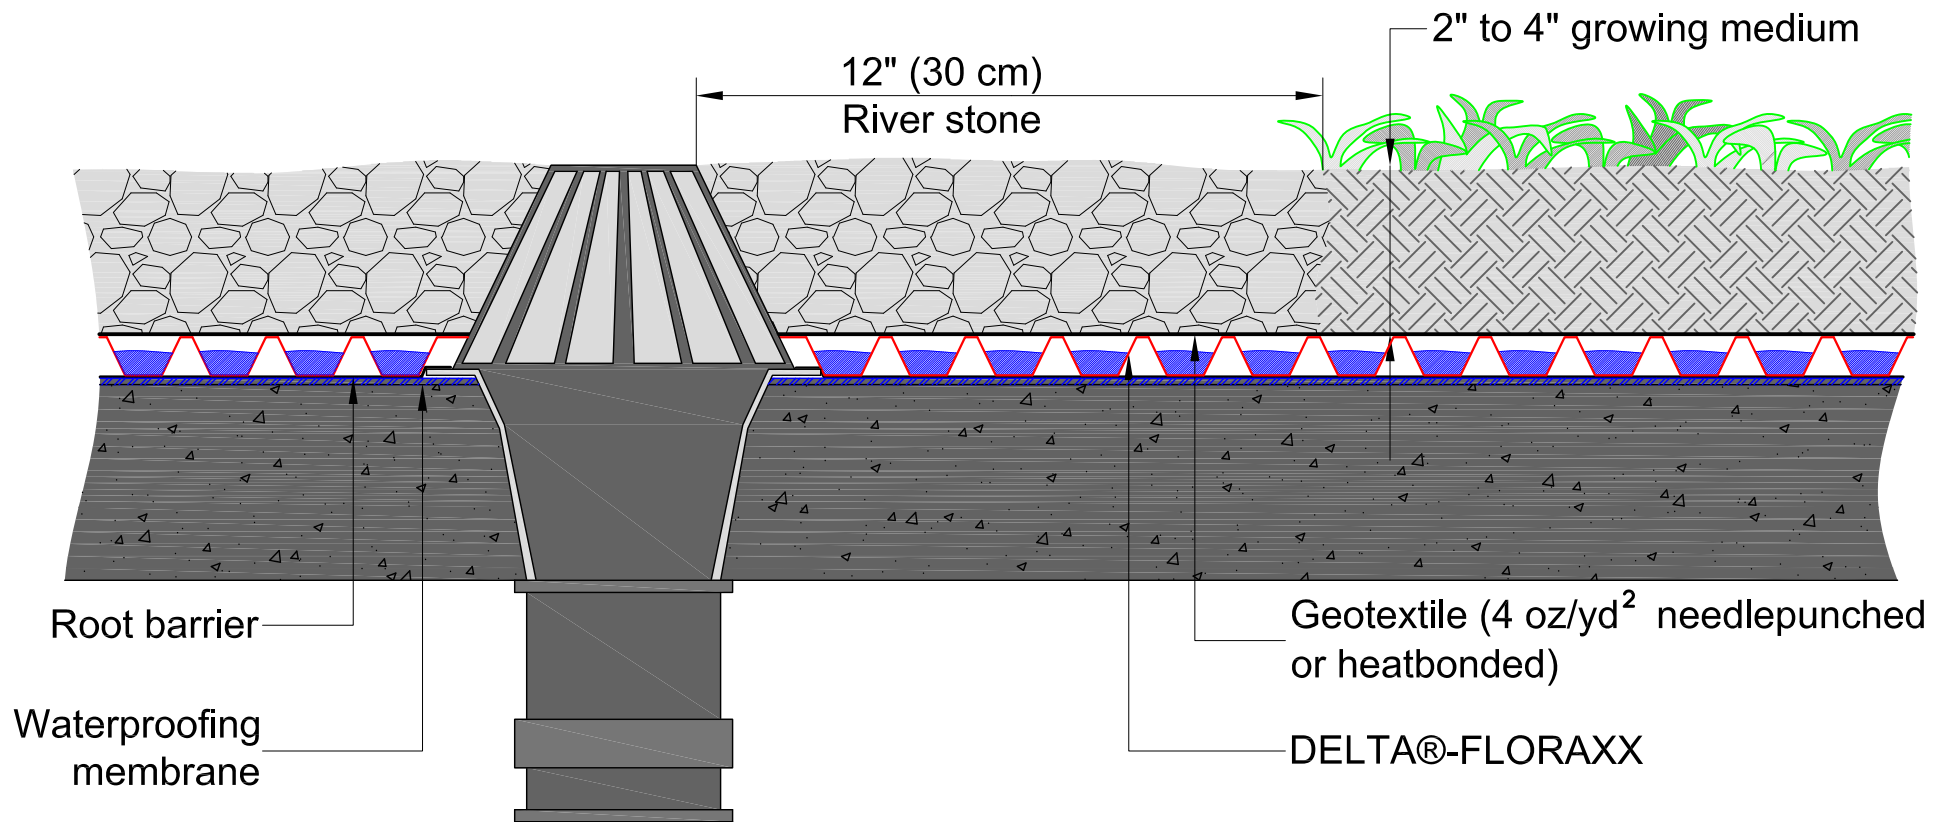

THIS DRAWING AND THE INFORMATION CONTAINED ARE THE PROPERTY OF COSELLA DÖRKEN. THEY ARE NOT TO BE COPIED OR USED IN ANY WAY WITHOUT OUR WRITTEN PERMISSION

COSELLA DÖRKEN

4655 DELTA WAY BEAMSVILLE, ON. L0R 1B4 CANADA
TEL# 1-888-433-5824 OR 1-905-563-3255

THIS IS A PROPOSAL DRAWING. DO NOT USE FOR CONSTRUCTION UNTIL APPROVED BY CONTRACTOR OR CONSULTING ENGINEER

TITLE:

TYPICAL EXTENSIVE GARDEN ROOF
DRAIN DETAIL

APP'D BY:

DATE:


DRAWN BY: KRZYSZTOF APRIASZ.

CHKD BY:

DATE: November 19, 2009

SCALE: NTS

FILE NAME: DELTA-FLORAXX_2.dwg

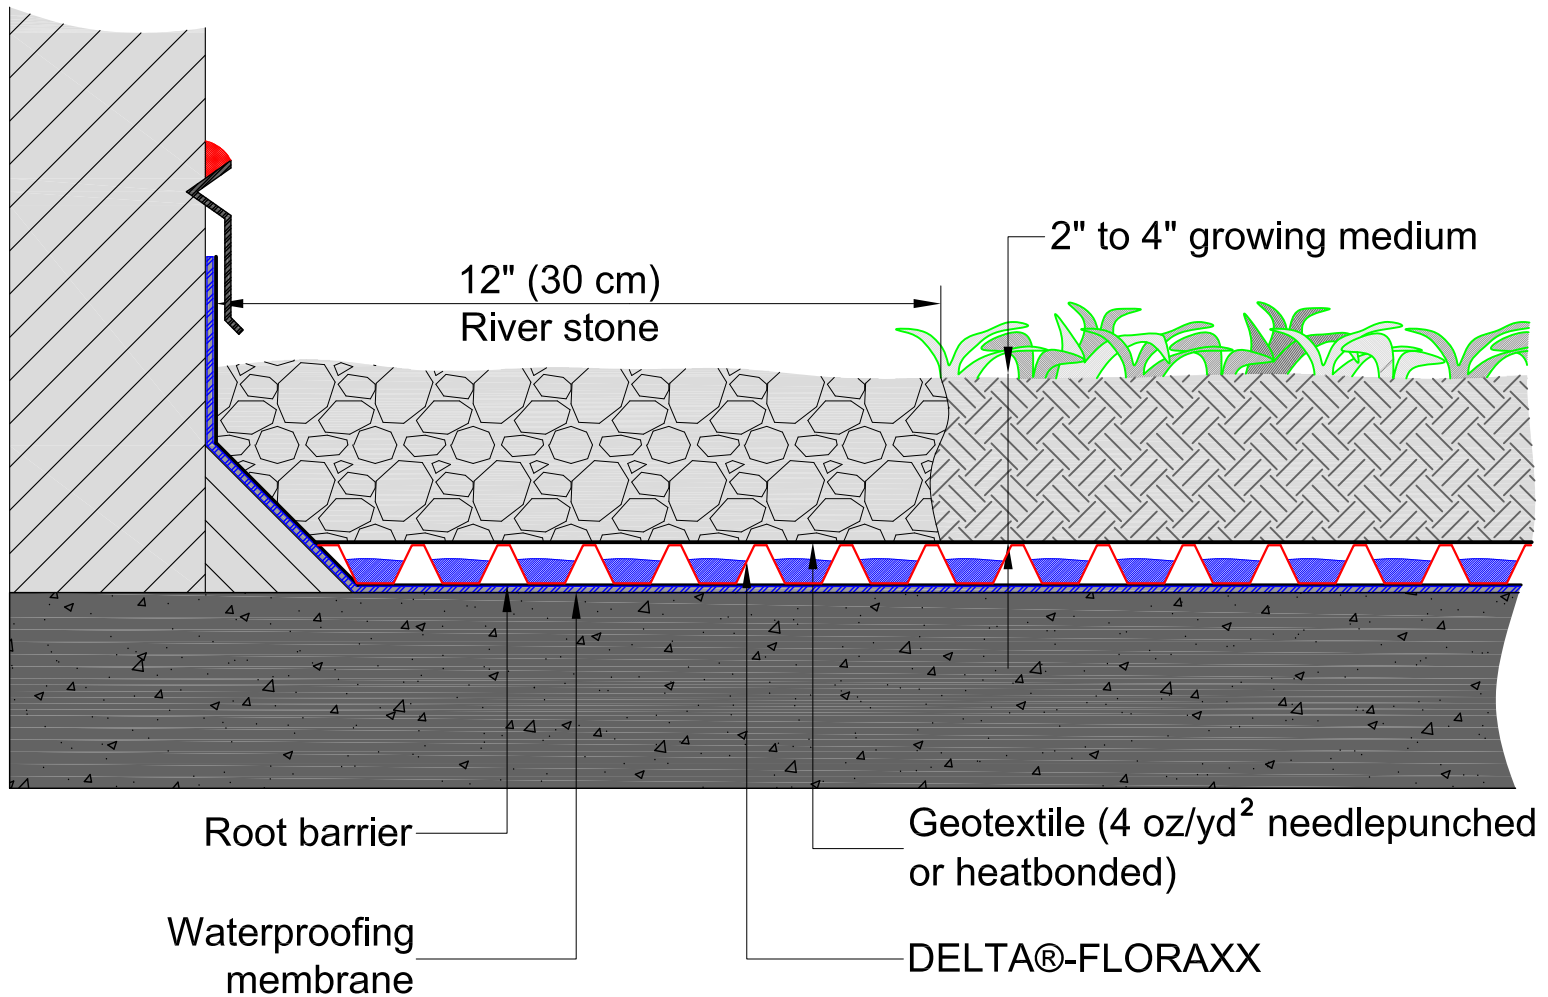

THIS DRAWING AND THE INFORMATION CONTAINED ARE THE PROPERTY OF COSELLA DÖRKEN. THEY ARE NOT TO BE COPIED OR USED IN ANY WAY WITHOUT OUR WRITTEN PERMISSION

COSELLA DÖRKEN

4655 DELTA WAY BEAMSVILLE, ON. L0R 1B4 CANADA
TEL# 1-888-433-5824 OR 1-905-563-3255

THIS IS A PROPOSAL DRAWING. DO NOT USE FOR CONSTRUCTION UNTIL APPROVED BY CONTRACTOR OR CONSULTING ENGINEER

TITLE:

TYPICAL EXTENSIVE GARDEN ROOF
PERIMETER WALL DETAIL

APP'D BY:

DATE:

DRAWN BY: KRZYSZTOF APRIASZ.

CHKD BY:

DATE: November 19, 2009

SCALE: NTS

FILE NAME: DELTA-FLORAXX_3.dwg